


445.0

1012.0

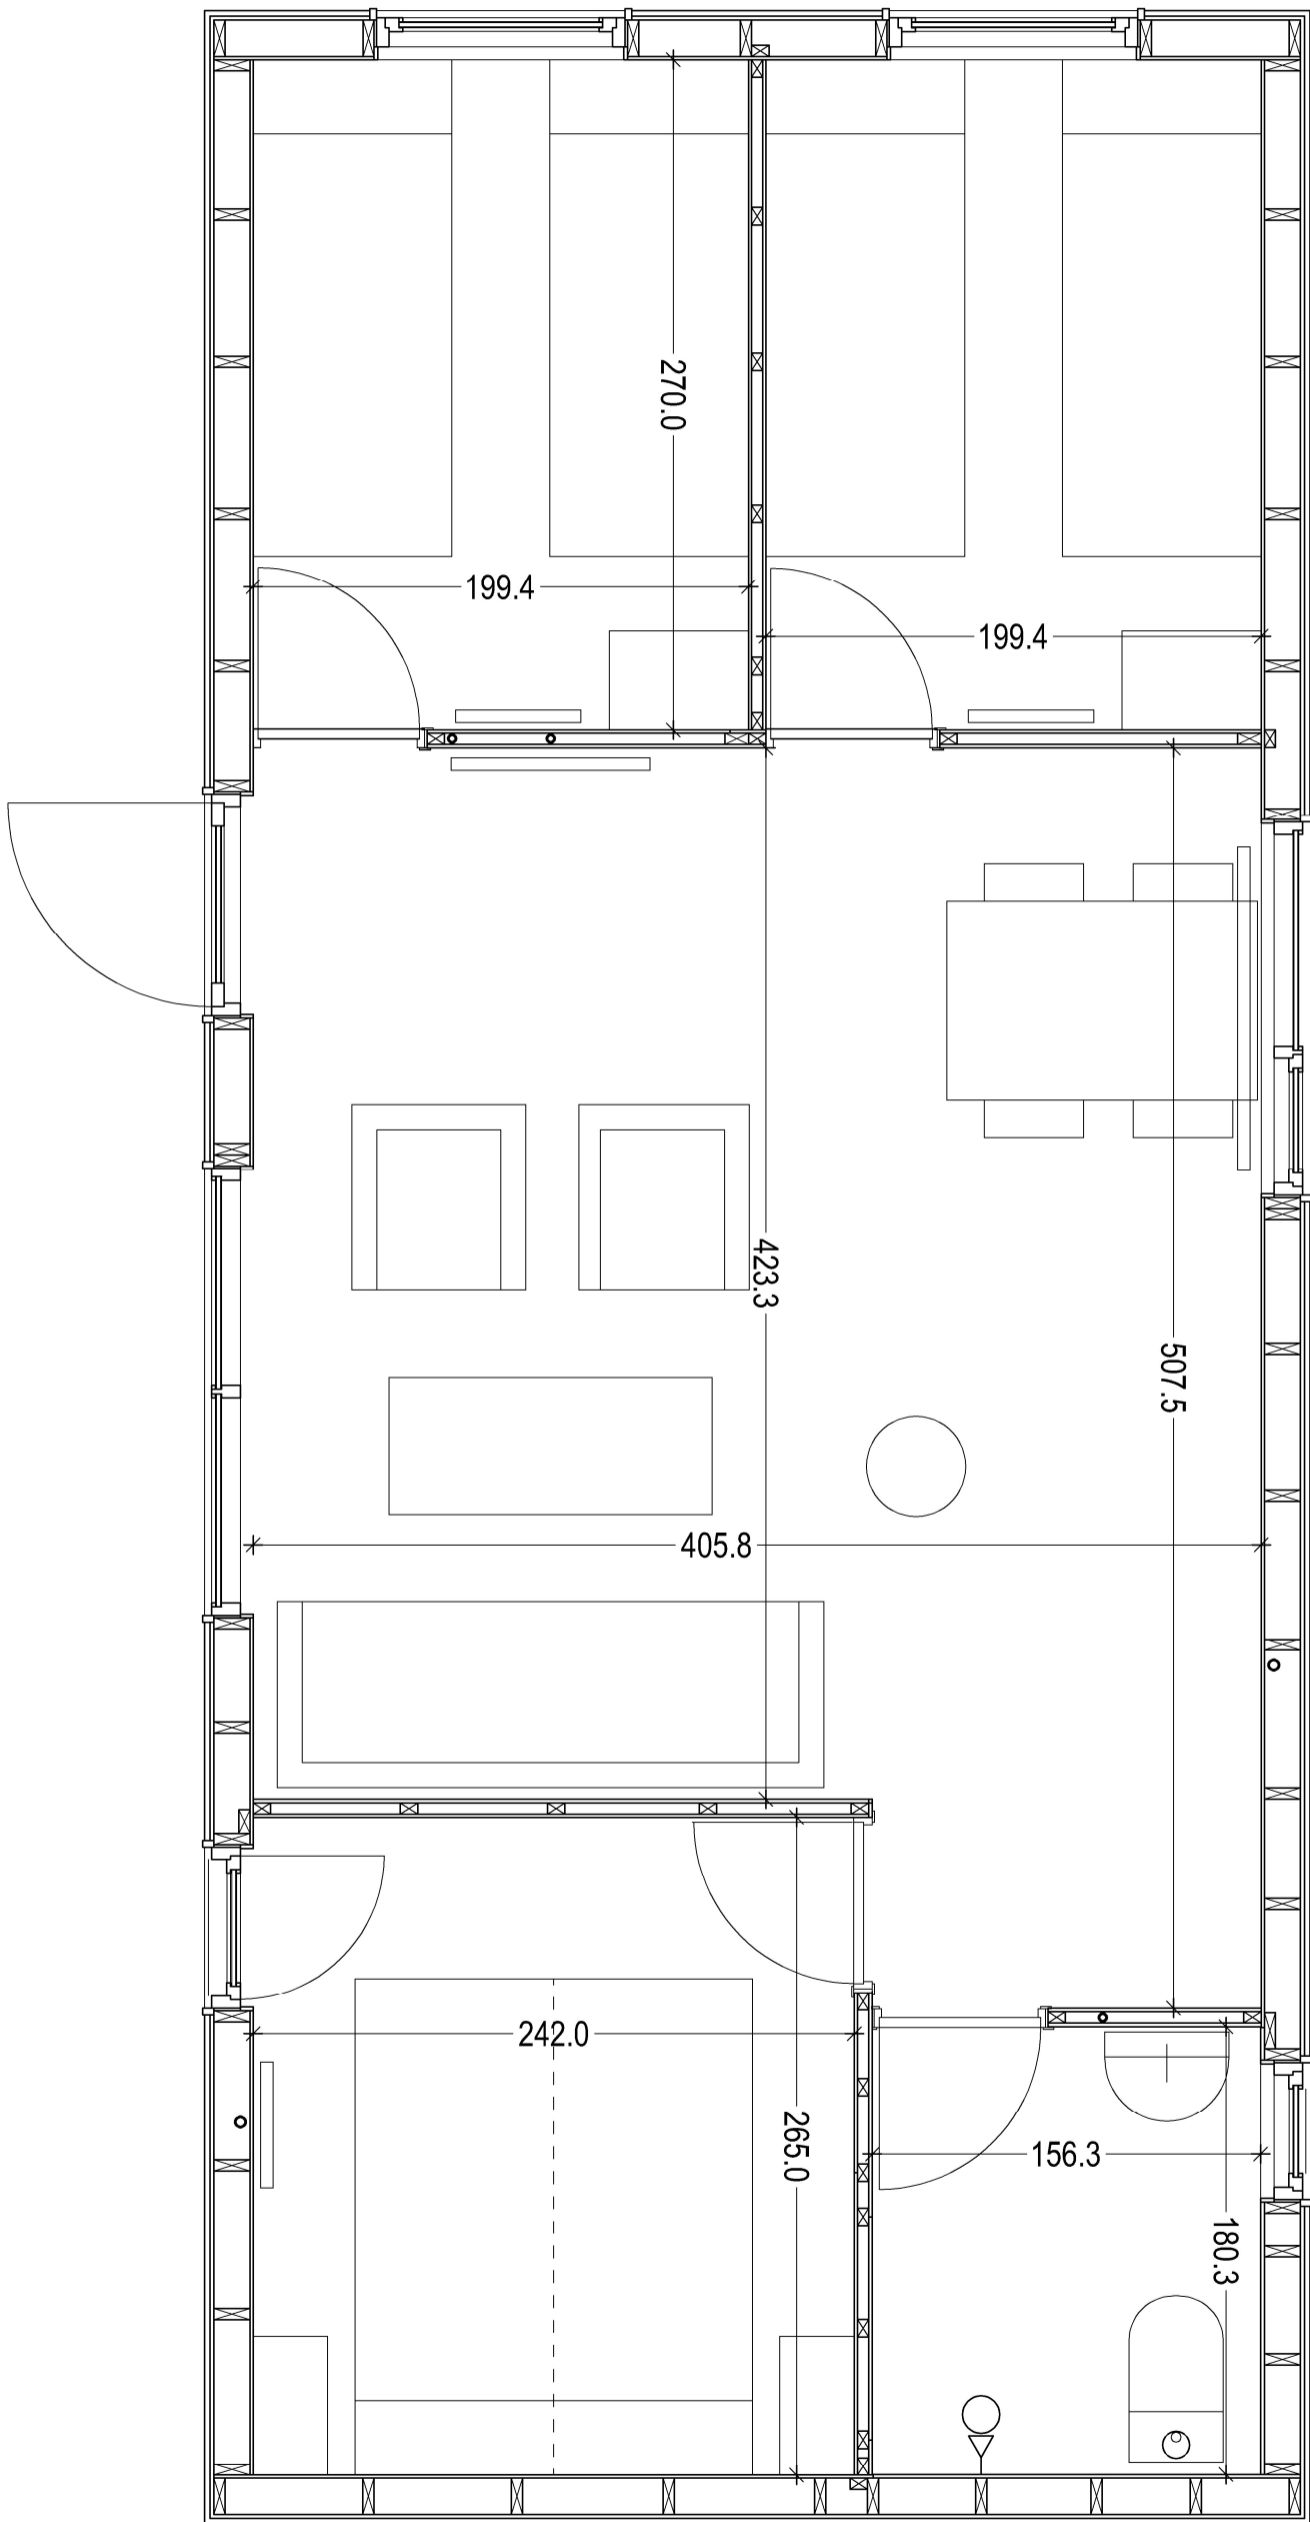

EXCELLENT HOUSE